



NORTHERN ELEVATION

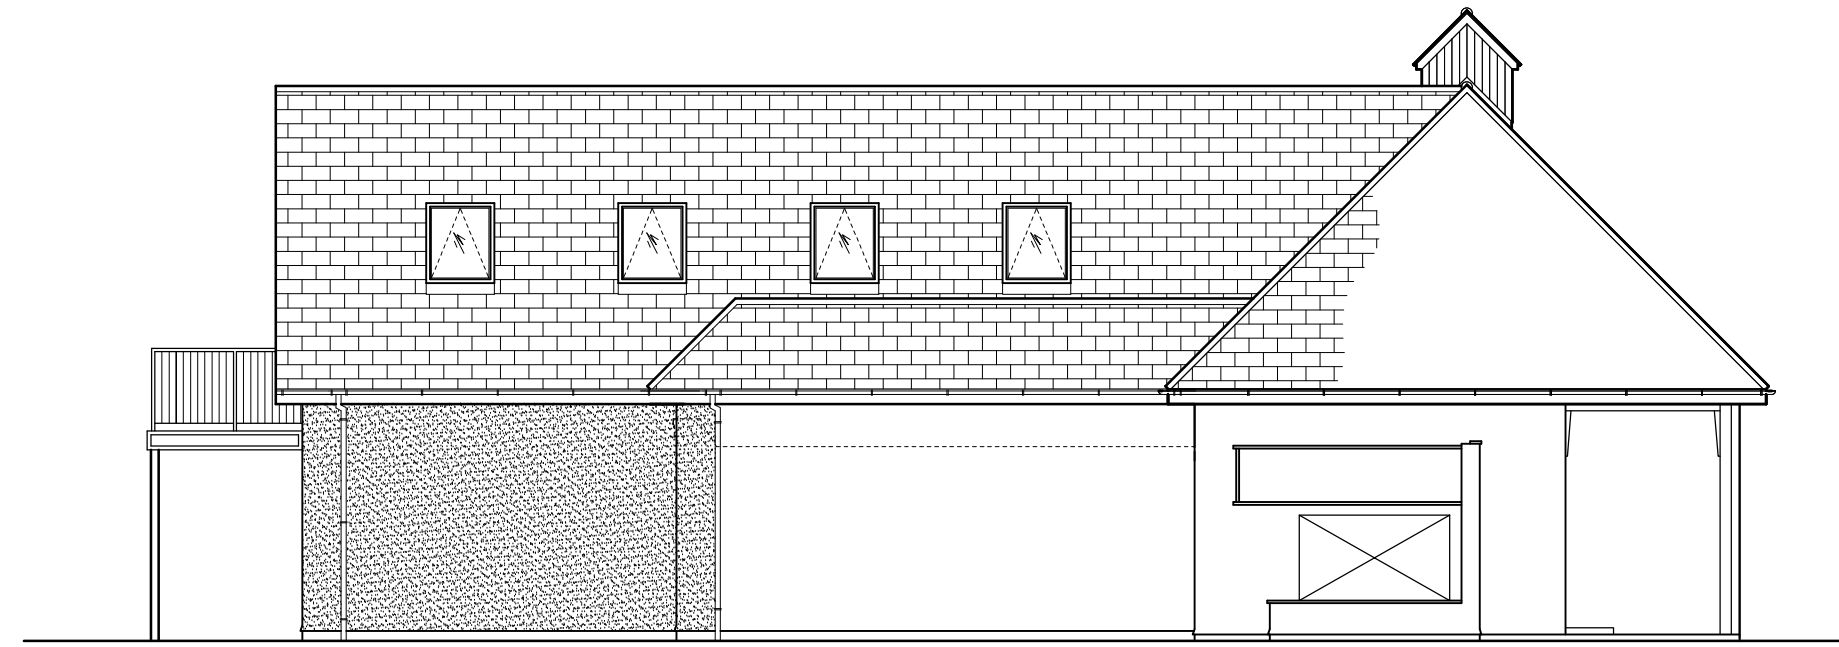


WESTERN ELEVATION




SOUTHERN ELEVATION

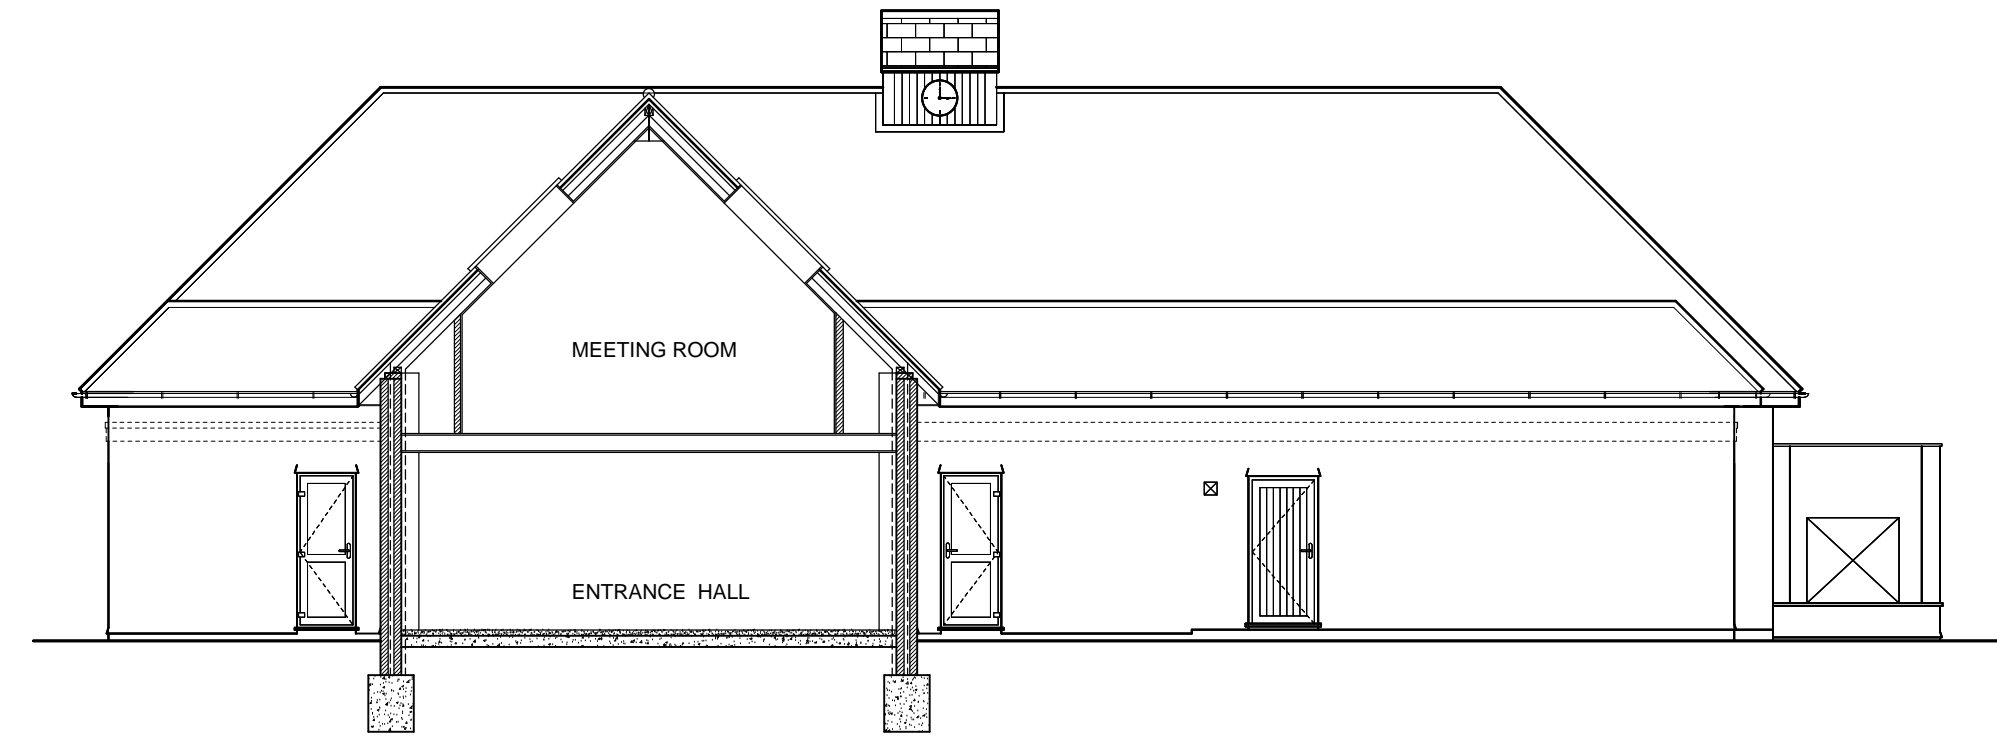


CROSS SECTION

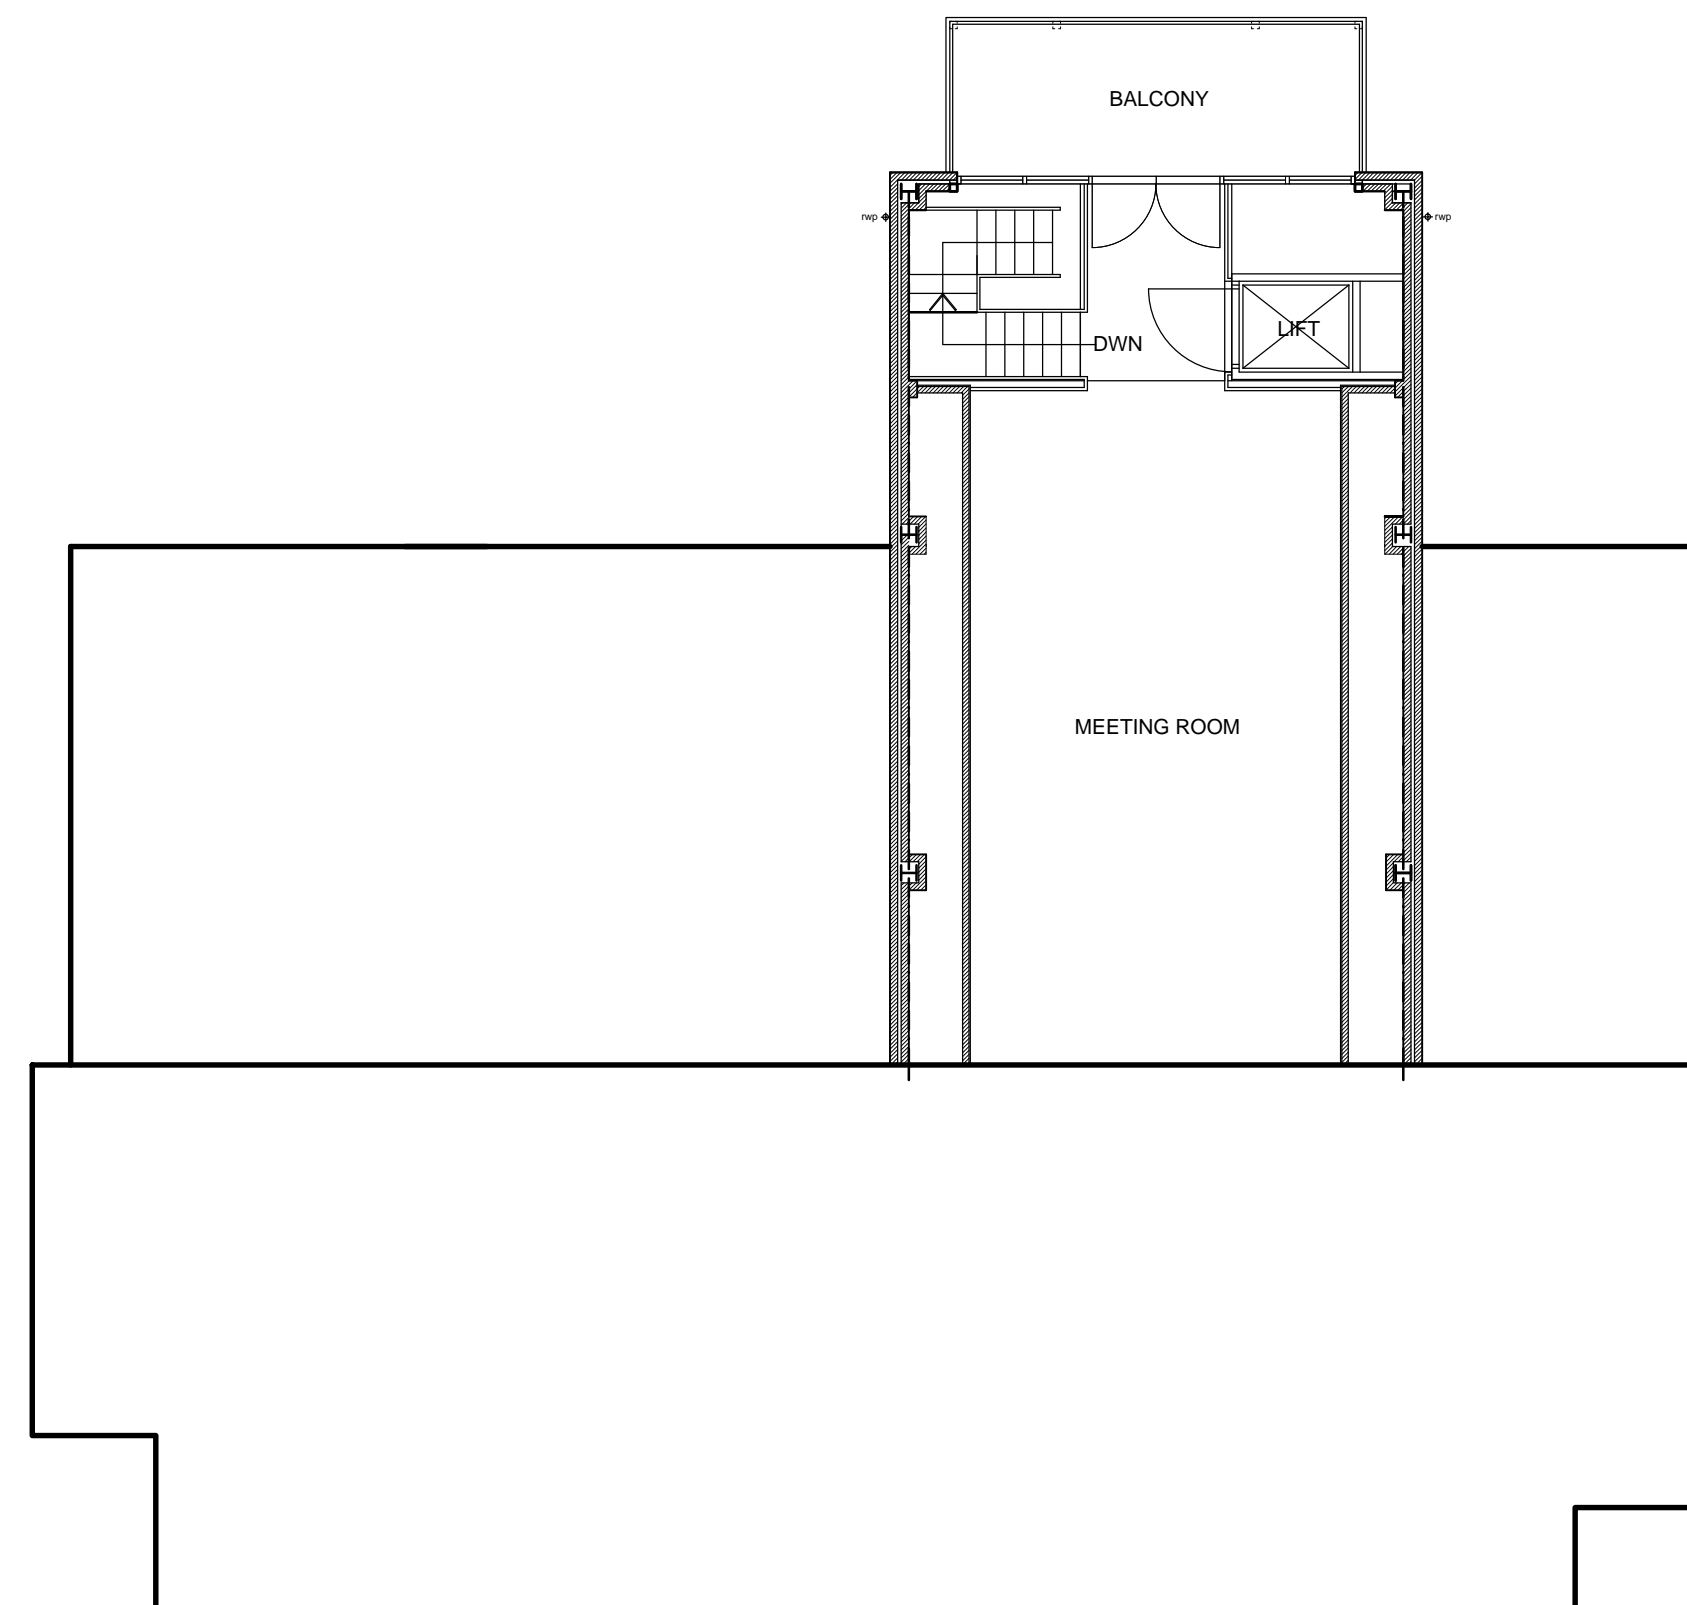

MEZZANINE FLOOR LAYOUT PLAN

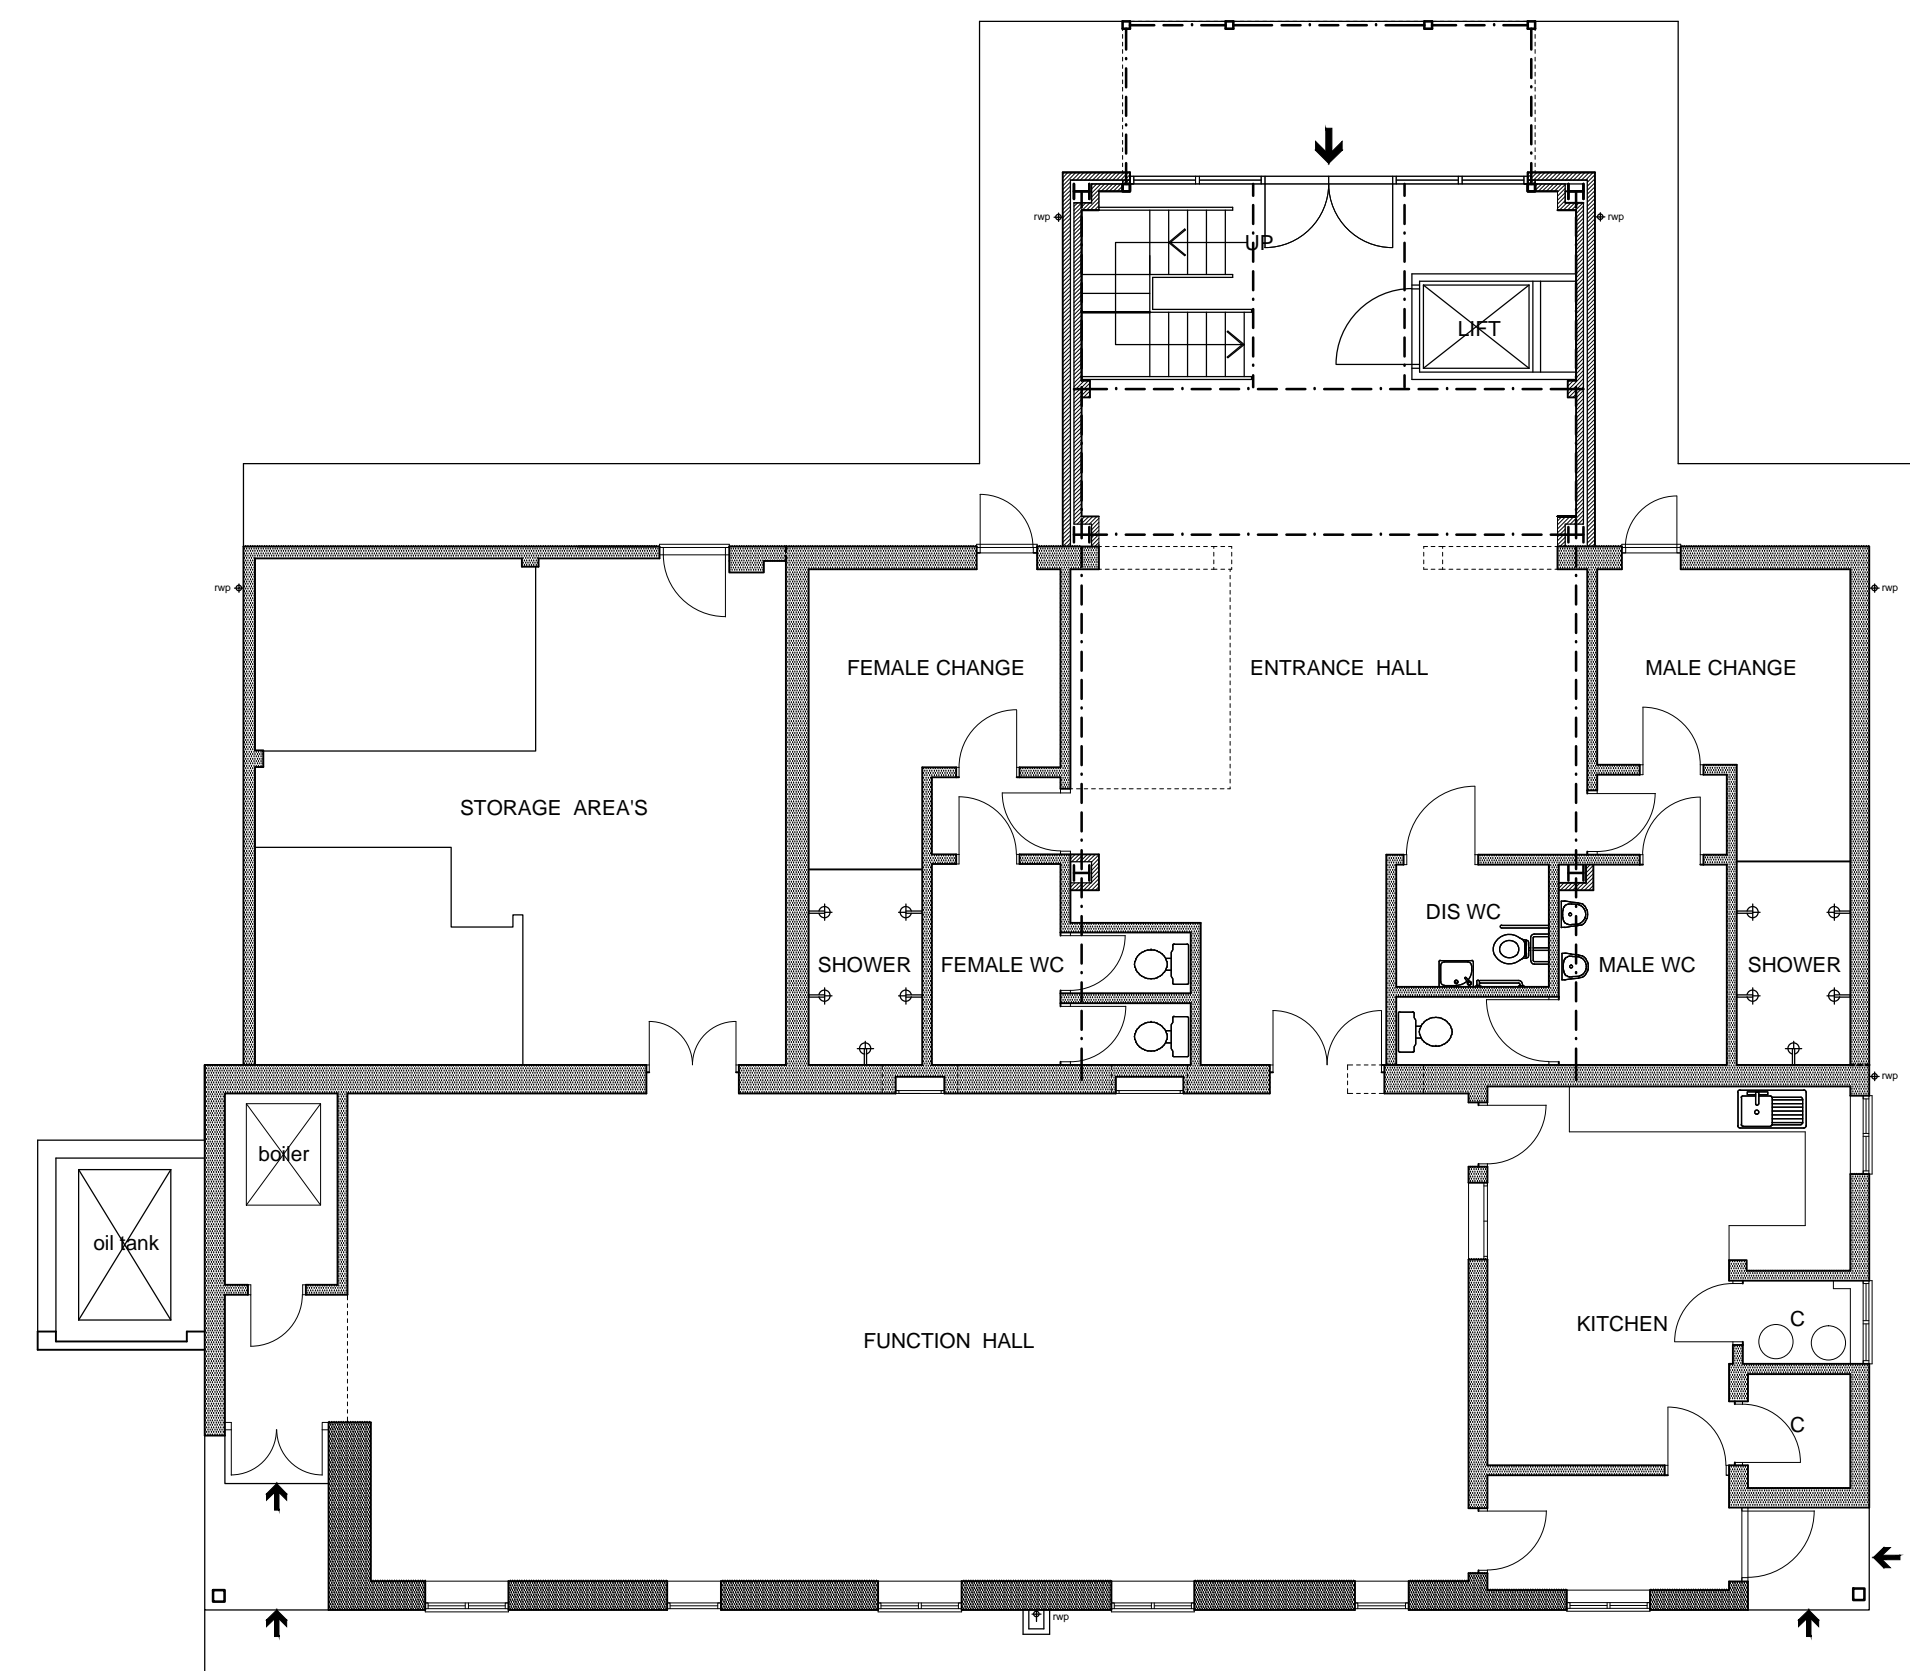

GROUND FLOOR LAYOUT PLAN

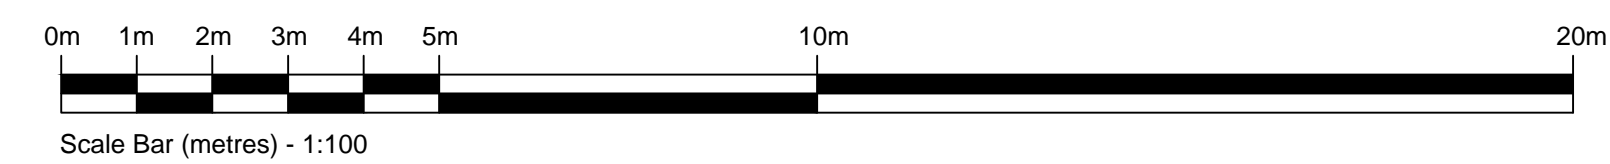

PETRO
 Petro Designs Limited
 Unit 20
 West Station Yard
 Spital Road
 Malden
 Essex
 CM9 6TS
 T 01621 840055
 F 01621 842212
 E office@petro-designs.co.uk

Project:
**SHALFORD VILLAGE HALL
 CHURCH END
 SHALFORD**

Title:
**PROPOSED LAYOUT
 PLANS & ELEVATIONS**

Client:

Date: **JULY 2012**

Drawn: **PEO**

Scale: **1:100 @ A1**

Job No. **0357**

Dwg No. **03**